




PZ-52a

km 67+370

Szczecin

B-B

Gorzów Wlkp.

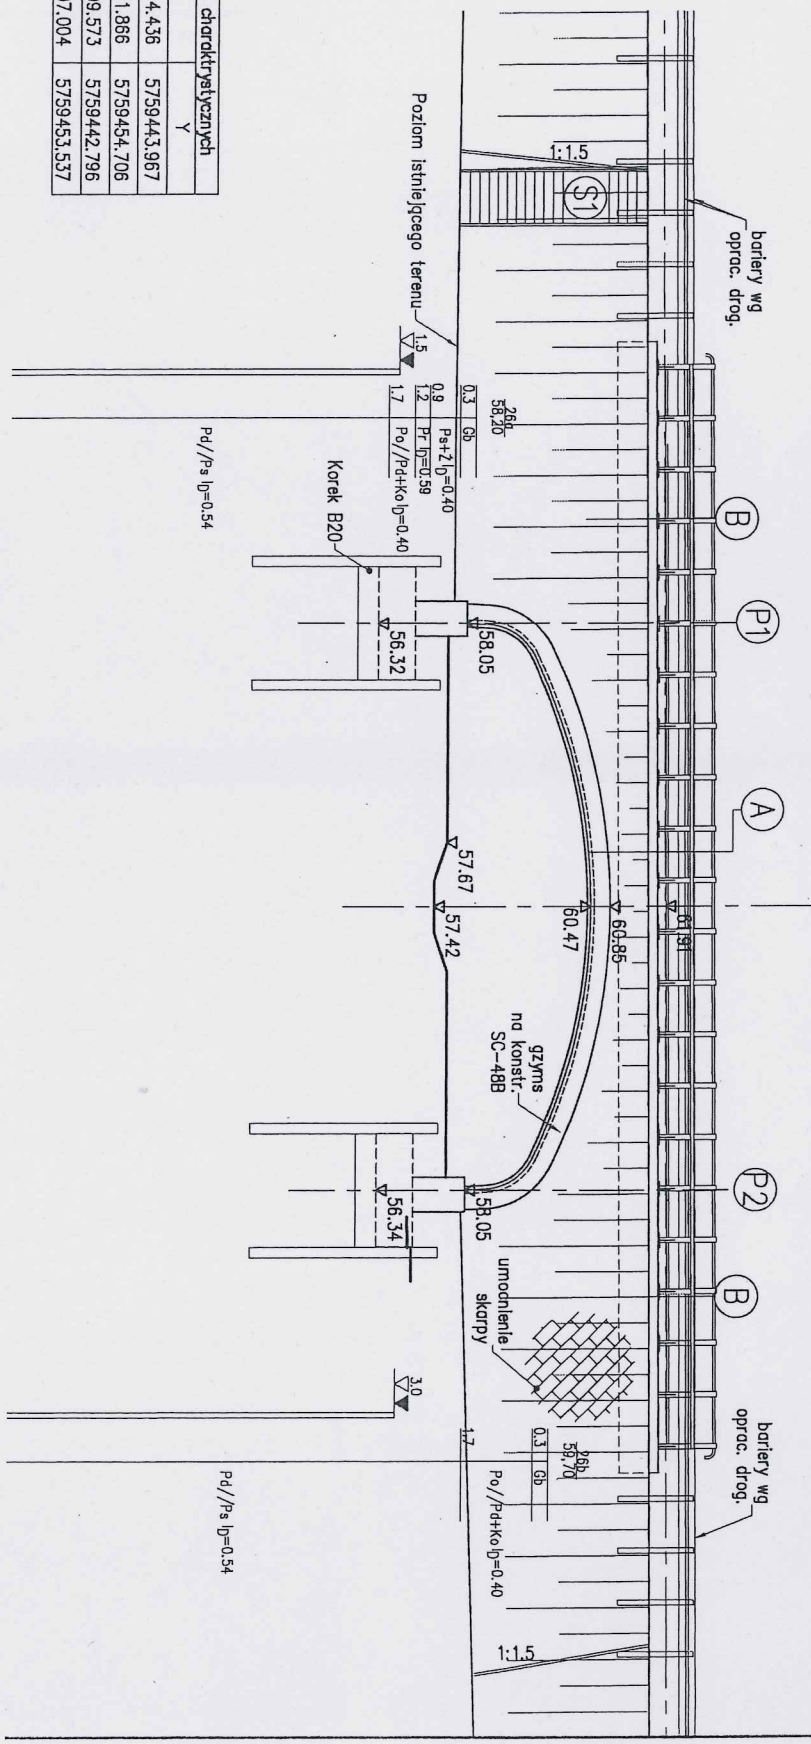

Wsp. pkt. charakterystycznych		
Nr	X	Y
W1	3593214.436	5759443.967
W2	3593211.866	5759454.706
W3	3593209.573	5759442.796
W4	3593207.004	5759453.537

VE-12 3,5 ulka

Widok z boku  
A-A  
Skala 1:200

2,700 ul.



oś podpory Nr1  
km 14+876,24  
H=50,27

oś podpory Nr2  
km 14+893,54

Przekrój podłużny  
B-B  
Skala 1:200

67+815

P253a

