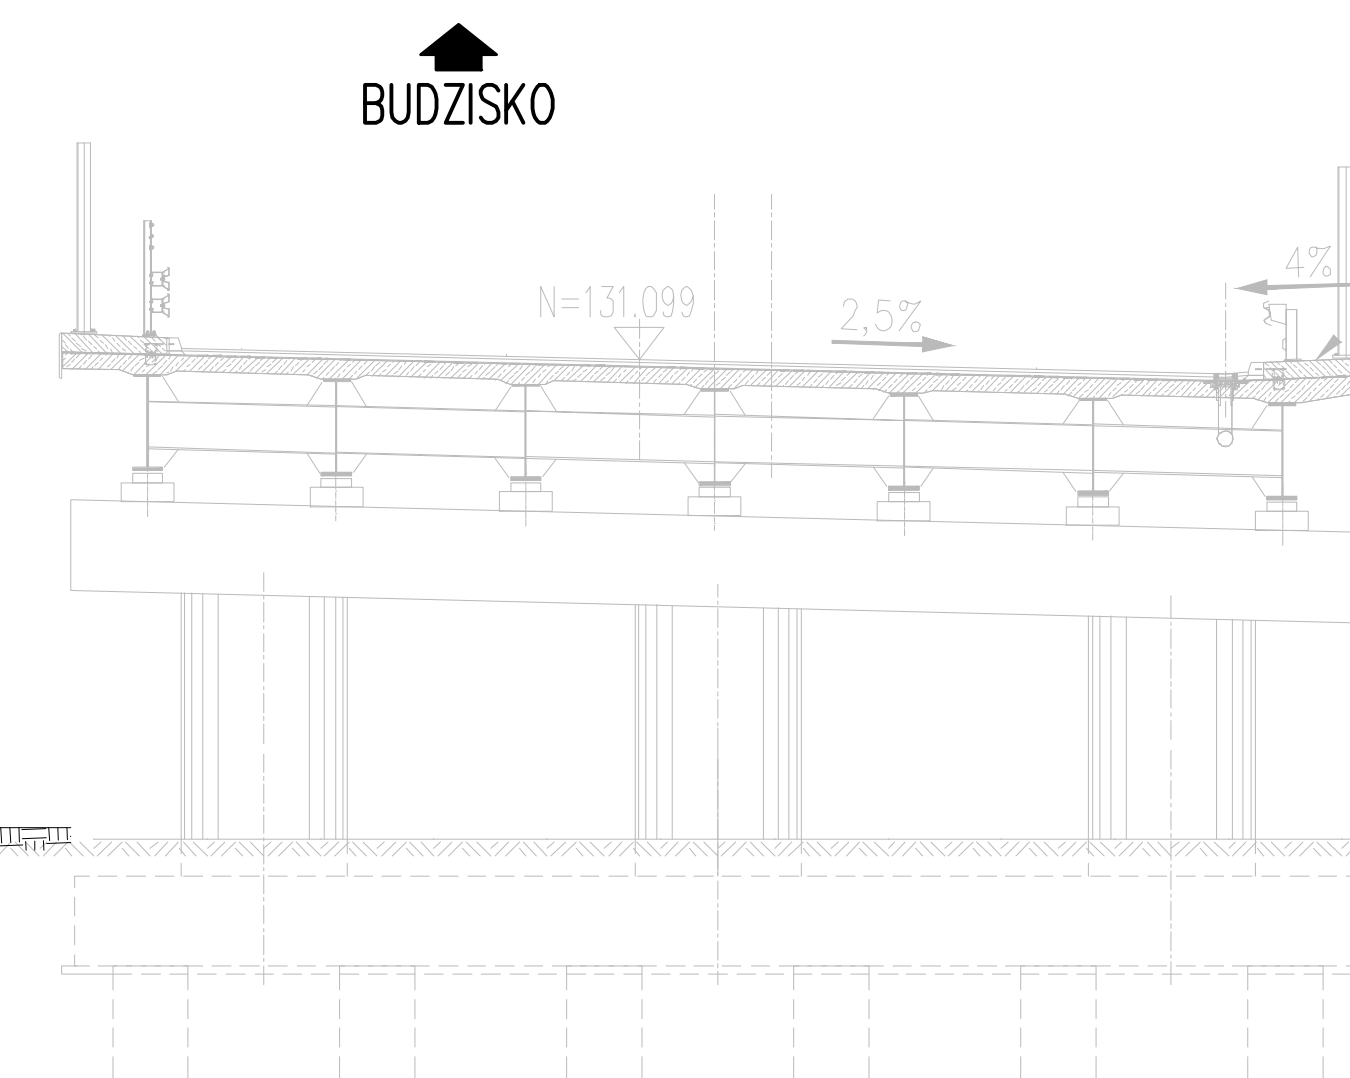
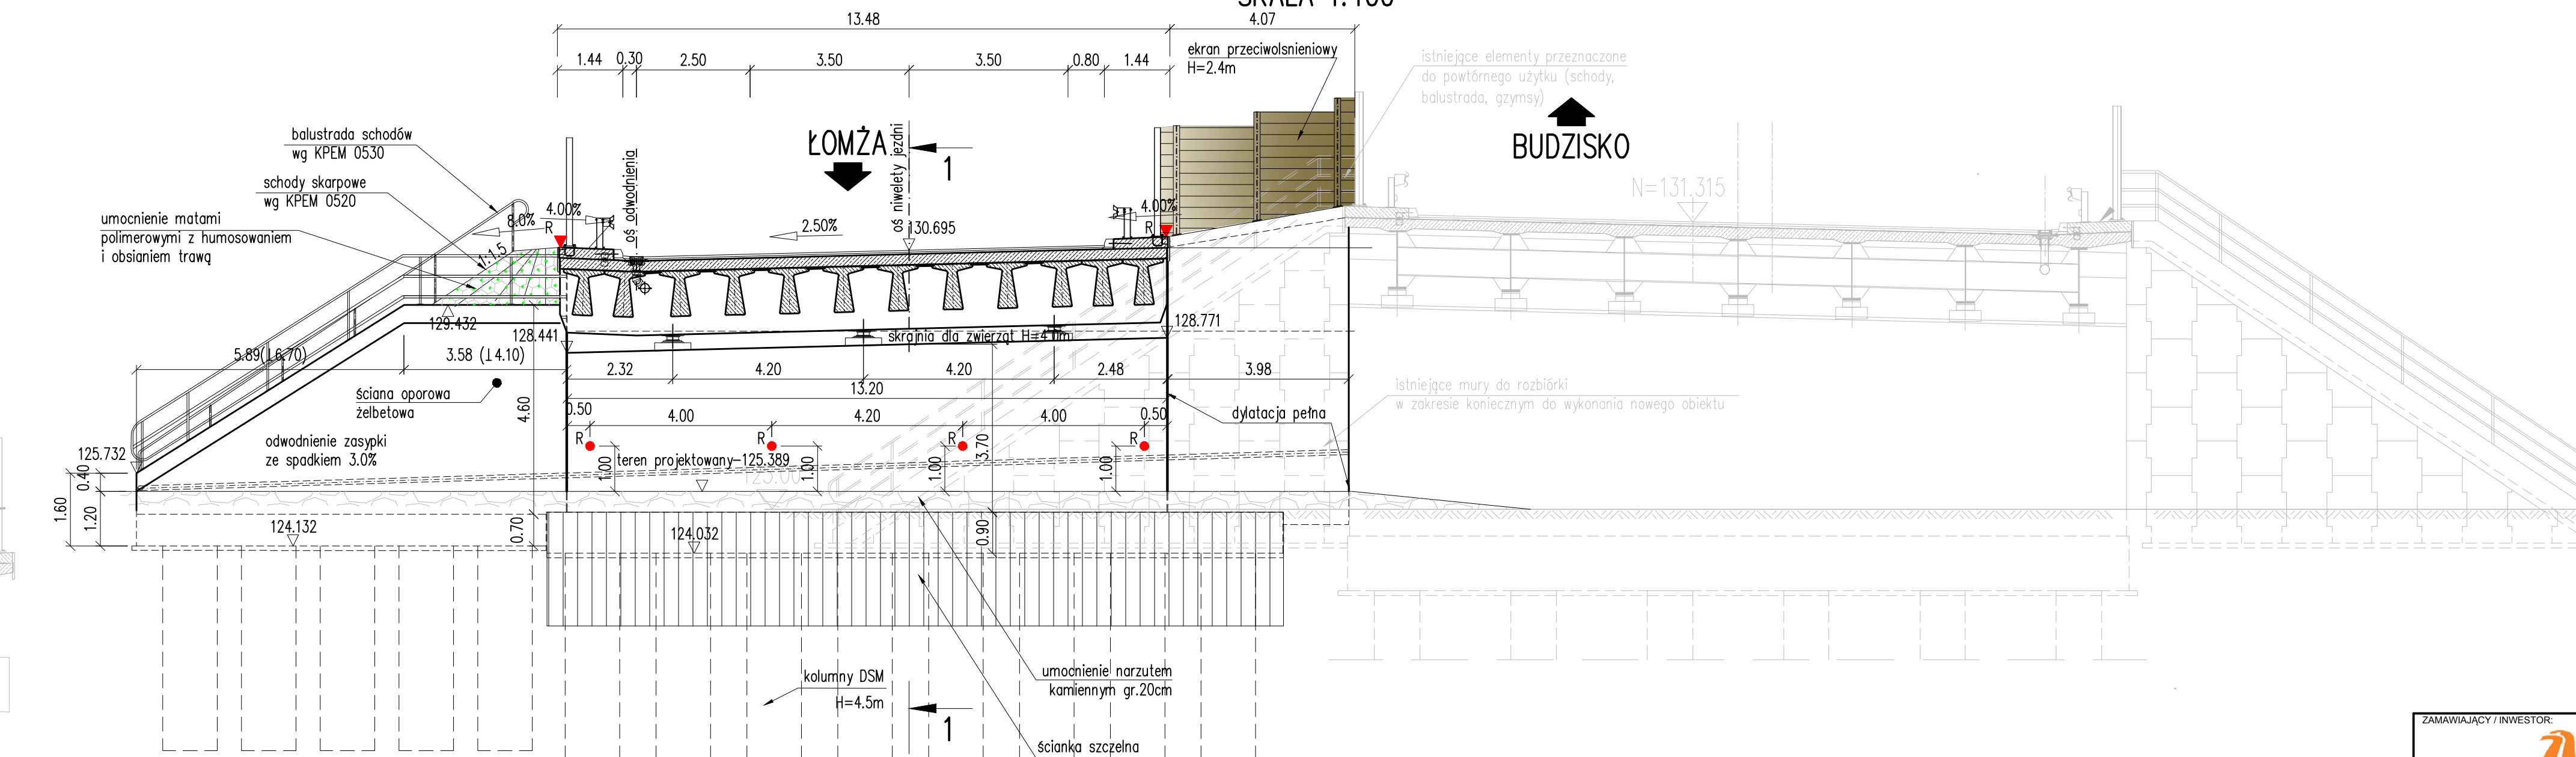


The drawing is a technical cross-section of a bridge. At the top, a black arrow points upwards with the label "BUDZISKO". Below this, the bridge deck is shown with a 4% slope indicated by a horizontal line and a 4% angle. A central pier is shown with a 2.5% slope indicated by a horizontal line and a 2.5% angle. The pier is supported by a structure with a 4% slope. The drawing is labeled "N=131,099" in the center. The bottom of the drawing shows a series of vertical lines representing the bridge's foundation or support structure.

[illegible]

ZAMAWIAJĄCY / INWESTOR:		Generalna Dyrekcja Dróg Krajowych i Autostrad Oddział w Białymstoku ul. Zwycięstwa 24, 15-073 Białystok	
WYKONAWCA: <div style="display: flex; align-items: center;"> <div> POLAQUA Sp. z o.o. ul. Dvorska 1, 05-500 Wólka Kozodawska, Piaseczno </div> </div>		WYKONAWCA PROJEKTU: <div style="display: flex; align-items: center;"> <div> Voessing Polska Sp. z o.o. ul. Grobla 17/ VOESSING <small>PROJEKT</small> 61-859 Poznań </div> </div>	
NAZWA INWESTYCJI: <p style="text-align: center;">Projekt i budowa drogi ekspresowej S-61: Ostrów Mazowiecka- obw. Augustowa, odcinek: obwodnica Szczuczyna, II jezdnia</p>			
FAZA PROJEKTU: <p style="text-align: center;">PROJEKT ARCHITEKTONICZNO-BUDOWLANY</p>			
BRANŻA: BRANŻA KONSTRUKCYJNO - INŻYNIERSKA			
TITM: PBS61.T3_4 Budowa obiektu M/PZ-8			
NAZWA RYSUNKU: <p style="text-align: center;">Widok na filar i przyczółek</p>			SKALA: <p style="text-align: center;">1:100</p>
FUNKCJA:	IMIĘ I NAZWISKO	SPECJALNOŚĆ I NR UPRAWNIENI	PODPIS
PROJEKTANT:	mgr inż. Sławomir Dobrzyński	KUP/0449/POM/12 MOSTOWA BĘZ OGRANICZEN	<i>Dobryński</i>
SPRAWDZAJĄCY:	mgr inż. Jan Durda	NR 34 98 SPEC KONSTRUKCYJNO - BUDOWLANA BĘZ OGRANICZEN	<i>Durda</i>
DATA: 02.2018 r.	NR UMOWY: 2410.1.2016/2017	NR RYS: 4	EGZ.: 1