


## Karta województwa

R00\_02\_04\_2022

### WOJEWÓDZTWO KUJAWSKO-POMORSKIE

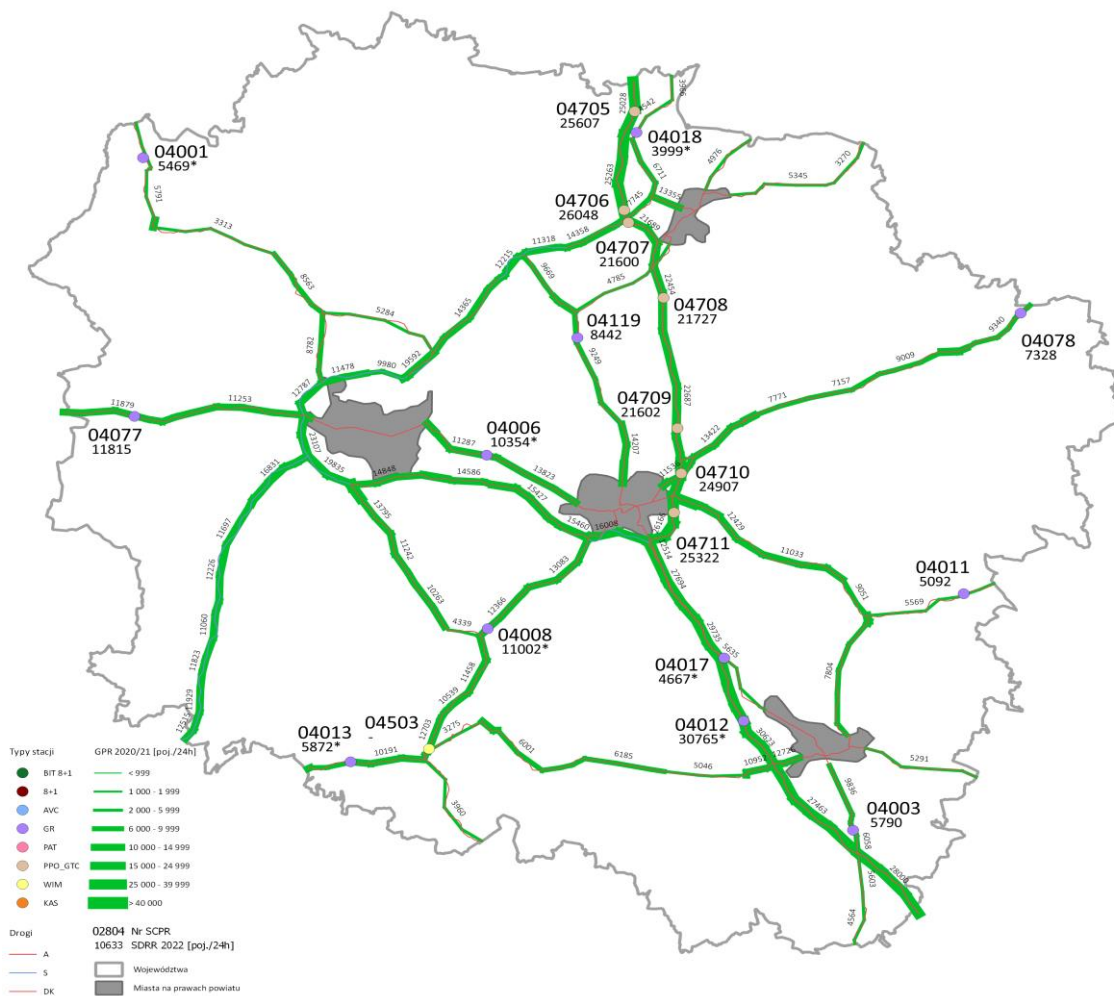

Nr stacji	Typ stacji	Lokalizacja	Nr drogi	Pikietaż	Nr GPR	SDRR							SDRR poj. ciężkich w 2022	Udział ruchu ciężkiego w okresach doby		Godzina 50-ta				Charakter ruchu		
						2015	2016	2017	2018	2019	2020	2021		2022	6 <sup>00</sup> - 22 <sup>00</sup>	22 <sup>00</sup> - 6 <sup>00</sup>	Natężenie	Udział proc.	Data		Dzień tyg.	Godzina
04001	GR	Orzełek	25	81,300	71005	-	-	-	-	-	-	-	5469*	1386*	85,5%	14,5%	596	10,9%	2022-07-16	sobota	17	G
04003	GR	Kowal	91e	3,300	71415	5493*	5522	5610	-	-	-	5844	5790	1289	87,6%	12,4%	510	8,8%	2022-04-29	piątek	15	G
04006	GR	Toporzysko	80	28,100	71208	-	-	-	-	-	-	-	10354*	1745*	90,6%	9,4%	944	9,1%	2022-06-01	środa	17	G
04008	GR	Łatkowo	15	206,100	70911	-	-	-	-	-	-	-	11002*	2988*	85,5%	14,5%	965	8,8%	2022-09-02	piątek	15	G
04011	GR	Wółka	10	372,900	71214	-	-	-	-	-	-	5449	5092	1852	78,4%	21,6%	420	8,2%	2022-07-23	sobota	12	G
04012	GR	Brzezcie	A1	187,000	71407	-	-	-	-	-	-	-	30765*	10033*	76,3%	23,7%	3330	10,8%	2022-07-22	piątek	15	T-R
04013	GR	Zabienko	15	168,800	70913	-	-	-	-	-	-	-	5872*	2235*	84,0%	16,0%	495	8,4%	2022-06-26	niedziela	18	G
04017	GR	Zbrachlin	91	222,300	71303	-	-	-	-	-	-	-	4667*	918*	86,6%	13,4%	422	9,0%	2022-09-30	piątek	15	G
04018	GR	Kurzejewo	91	102,900	71118	-	-	-	-	-	-	-	3999*	947*	86,4%	13,6%	355	8,9%	2022-06-10	piątek	14	G
04077	GR	Śmielin	10	230,600	71001	-	-	-	-	-	-	11869	11815	3508	81,6%	18,4%	1007	8,5%	2022-08-15	poniedziałek	18	G
04078	GR	Głęboceek Wik.	15	310,900	71221	-	-	-	-	-	-	7819	7328	1931	84,9%	15,1%	631	8,6%	2022-08-07	niedziela	18	G
04119	GR	Jeleniec	91	156,300	71201	8001	8194	8329	-	-	-	8904	8442*	2290*	83,2%	16,8%	738	8,7%	2022-07-14	czwartek	15	G
04503	WIM	Bydgoszcz / Poznań	15	182,6 \ 187,6	70922	-	-	-	-	-	-	-	10201*	-	-	-	-	-	-	-	-	G
04705	PPO_GTC	Gajewo	A1	71,100	70641	-	-	-	-	-	-	25937	25607	6106	-	-	-	-	-	-	-	T-R
04706	PPO_GTC	Warlubie	A1	88,500	71117	-	-	-	-	-	-	26198	26048	6041	-	-	-	-	-	-	-	T-R
04707	PPO_GTC	Nowe Marzy	A1	91,200	71402	-	-	-	-	-	-	22169	21600	4673	-	-	-	-	-	-	-	T-R
04708	PPO_GTC	MOP Malankowo	A1	107,000	71403	-	-	-	-	-	-	22959	21727	4946	-	-	-	-	-	-	-	T-R
04709	PPO_GTC	MOP Nowy Dwór	A1	129,700	71404	-	-	-	-	-	-	23021	21602	4947	-	-	-	-	-	-	-	T-R
04710	PPO_GTC	Rogówko	A1	137,800	71405	-	-	-	-	-	-	26275	24907	6145	-	-	-	-	-	-	-	T-R
04711	PPO_GTC	MOP Nowa Wieś	A1	144,600	71206	-	-	-	-	-	-	26502	25322	7086	-	-	-	-	-	-	-	G

\* wynik niemiarodajny do porównań