


WOJEWÓDZTWO MAŁOPOLSKIE

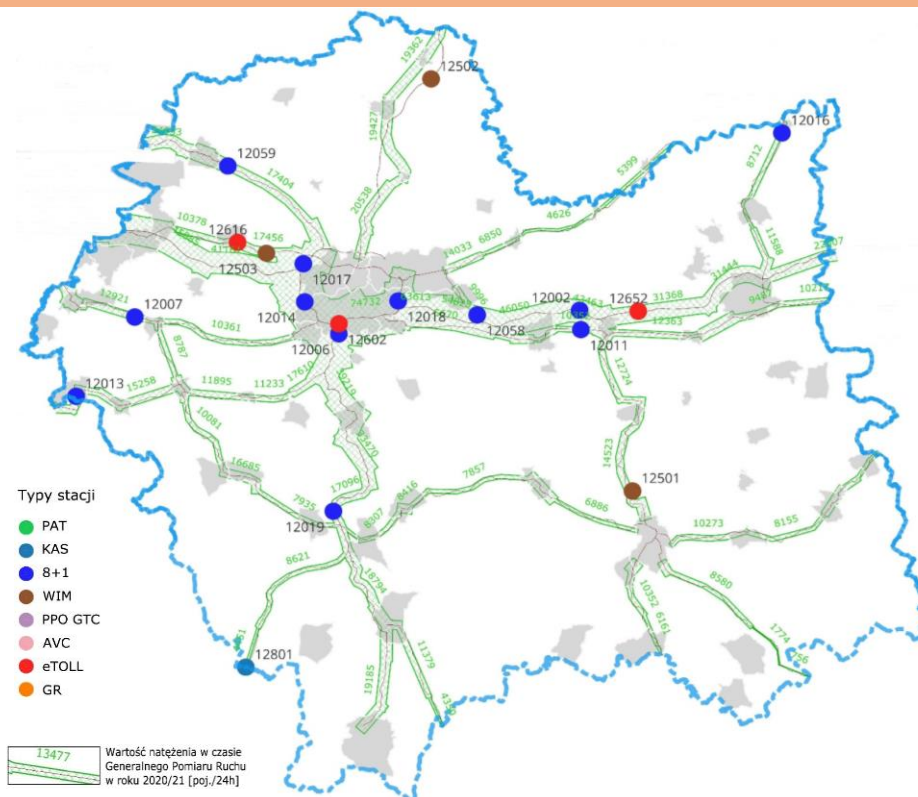

Nr stacji	Typ stacji	Lokalizacja	Nr drogi	Pikietaż	Nr GPR	SDRR								SDRR poj. ciężkich w 2024	Udział ruchu ciężkiego w okresach doby		Godzina 50-ta					Charakter ruchu	Średnia prędkość [km/h]	
						2017	2018	2019	2020	2021	2022	2023	2024		6 ⁰⁰ - 22 ⁰⁰	22 ⁰⁰ - 6 ⁰⁰	Natężenie	Udział proc.	Data	Dzień tyg.	Godzina			
12002	8+1	Brzesko	A4	463,752	20920	-	-	-	-	-	49723*	50873	51171	7427	79%	21%	4553	9%	2024-05-05	7	15	G	111,	
12006	8+1	Libertów	7	675,325	20501	-	-	-	-	-	57156*	55994	55755	3719	83%	17%	4537	8%	2024-12-27	5	16	G	46,8	
12007	8+1	Przeciszów	44	68,160	20202	-	-	-	-	-	11406*	11661	12014	1098	85%	15%	1081	9%	2024-09-27	5	17	G	50,4	
12011	8+1	Jasień	94g	39,740	20901	8927	9231	9512	9038	-	9512*	9587	9926	1232	85%	15%	928	9%	2024-11-15	5	17	G	70,2	
12013	8+1	Kęty	52	22,535	20205	12943	12820	12307	12327	-	12391*	11929	12726	1216	87%	13%	1109	9%	2024-08-09	5	15	G	46,2	
12014	8+1	Kąty	A4	408,038	20417	-	-	-	-	-	88439*	90569	89203	11745	80%	20%	6683	7%	2024-09-03	2	8	G	78,8	
12016	8+1	Szczucin	73	94,700	20911	-	-	-	-	-	7570*	7493	7820	1632	80%	20%	671	9%	2024-08-14	3	17	G	51,6	
12017	8+1	Szczyglice	S52c	1,200	20420	-	-	-	-	-	50505*	50384	49665	4448	80%	20%	4017	8%	2024-12-04	3	16	G	98,2	
12018	8+1	Kraków	S7c	0,940	20514	-	-	-	-	-	49485*	49936	48206	5211	86%	14%	4611	10%	2024-12-13	5	16	G	101,3	
12019	8+1	Tunel	S7b	23,450	20801	-	-	-	-	-	-	21832	24151	1879	84%	16%	3067	13%	2024-02-10	6	13	T-R	-	
12058	8+1	Szarów	75	10,905	20713	-	-	-	-	9262*	9393*	9739	10137	656	88%	12%	1007	10%	2024-05-05	7	20	G	51,3	
12059	8+1	Olkusz	94	302,520	20301	-	-	-	-	15722*	16743*	17417	17655	2260	76%	24%	1473	8%	2024-07-20	6	15	G	58,9	
12501	WIM	Jukrow	75	0,000	-	-	-	-	-	-	-	-	-	-	-	-	-	-	-	-	-	G	-	
12502	WIM	Łączyn	7	0,000	-	-	-	-	-	-	-	-	-	-	-	-	-	-	-	-	-	G	-	
12503	WIM	Zabierzów	79	0,000	-	-	-	-	-	-	13655*	-	-	-	-	-	-	-	-	-	-	G	-	
12602	eTOLL	Opatkowice	A4	416,524	20419	58349	60855	63067	53864*	61065	-	83376	78662	9010	80%	20%	5946	8%	2024-01-03	3	16	G	-	
12616	eTOLL	Krzeszowice	79	366,385	20410	14146	14542	14855	13750	14736	-	16381	16719	1036	86%	14%	1498	9%	2024-06-14	5	16	G	-	
12652	eTOLL	Wokowice	A4	475,300	20921	-	-	-	-	-	-	30540	38428	5548	79%	21%	3399	9%	2024-08-02	5	18	G	-	
12801	KAS	Chyżne	7	0,000	20602	-	-	-	-	2852*	2748*	3842*	4318	4002	1013	82%	18%	462	12%	2024-08-21	3	12	P	-