


## Karta województwa

R00\_02\_30\_2022

### WOJEWÓDZTWO WIELKOPOLSKIE

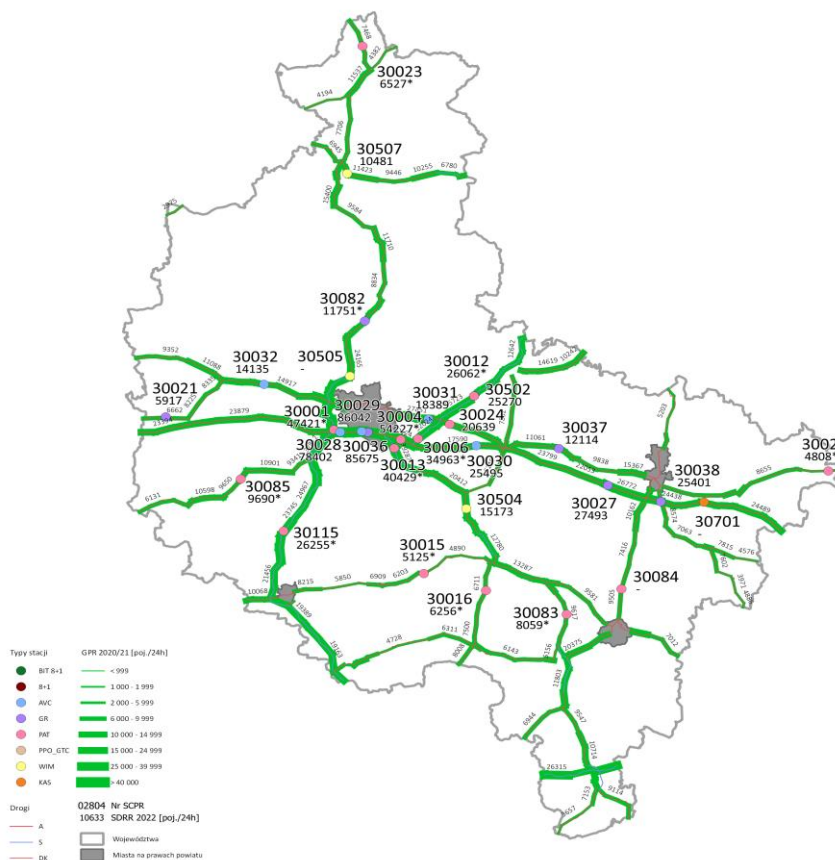

| Nr stacji | Typ stacji | Lokalizacja                          | Nr drogi | Pikietaż      | Nr GPR | SDRR   |        |        |      |      |      |        | SDRR poj. ciężkich w 2022 | Udział ruchu ciężkiego w okresach doby |                                    | Godzina 50-ta                      |           |              |            |              | Charakter ruchu |         |
|-----------|------------|--------------------------------------|----------|---------------|--------|--------|--------|--------|------|------|------|--------|---------------------------|----------------------------------------|------------------------------------|------------------------------------|-----------|--------------|------------|--------------|-----------------|---------|
|           |            |                                      |          |               |        | 2015   | 2016   | 2017   | 2018 | 2019 | 2020 | 2021   |                           | 2022                                   | 6 <sup>00</sup> - 22 <sup>00</sup> | 22 <sup>00</sup> - 6 <sup>00</sup> | Natężenie | Udział proc. | Data       | Dzień tyg.   |                 | Godzina |
|           |            
| 30001     | PAT        | Dąbrowka                             | S11c     | 24,900        | 90828  | 26910* | 30408* | 31391  | -    | -    | -    | -      | 47421*                    | 9298*                                  | 81,7%                              | 18,3%                              | 4516      | 9,5%         | 2022-09-19 | poniedziałek | 8               | G       |
| 30004     | PAT        | Nagrodzice                           | A2       | 176,000       | 90327  | 39566* | 43027* | 45833* | -    | -    | -    | -      | 54227*                    | 14090*                                 | 78,5%                              | 21,5%                              | 4335      | 8,0%         | 2022-12-08 | czwartek     | 17              | G       |
| 30006     | PAT        | Kleszczewo                           | S5d      | 32,700        | 90334  | 21310* | 23882* | 26050* | -    | -    | -    | -      | 34963*                    | 9285*                                  | 79,5%                              | 20,5%                              | 2893      | 8,3%         | 2022-11-28 | poniedziałek | 17              | G       |
| 30012     | PAT        | Chwałkowo                            | S5d      | 9,200         | 90329  | -      | -      | -      | -    | -    | -    | -      | 26062*                    | 5055*                                  | 80,4%                              | 19,6%                              | 2256      | 8,7%         | 2022-04-18 | poniedziałek | 20              | G       |
| 30013     | PAT        | Gądk                                 | S11a     | 6,100         | 90912  | -      | -      | -      | -    | -    | -    | -      | 40429*                    | 4251*                                  | 79,0%                              | 21,0%                              | 3588      | 8,9%         | 2022-05-12 | czwartek     | 8               | G       |
| 30015     | PAT        | Głosiny                              | 12g      | 0,000         | 90523  | -      | -      | -      | -    | -    | -    | -      | 5125*                     | 940*                                   | 85,2%                              | 14,8%                              | 456       | 8,9%         | 2022-06-13 | poniedziałek | 16              | G       |
| 30016     | PAT        | Wąlkow                               | 15       | 77,100        | 90914  | -      | -      | -      | -    | -    | -    | -      | 6256*                     | 802*                                   | 82,2%                              | 17,8%                              | 541       | 8,6%         | 2022-09-19 | poniedziałek | 16              | G       |
| 30021     | GR         | Bolewicko                            | 92       | 105,300       | 90801  | 7139   | 7260   | 7175   | -    | -    | -    | 6290   | 5917                      | 2630                                   | 82,8%                              | 17,2%                              | 478       | 8,1%         | 2022-09-02 | piątek       | 15              | G       |
| 30023     | PAT        | Anielin                              | 11       | 131,500       | 90204  | -      | -      | -      | -    | -    | -    | -      | 6527*                     | 1144*                                  | 82,9%                              | 17,1%                              | 811       | 12,4%        | 2022-07-10 | niedziela    | 15              | T-R     |
| 30024     | PAT        | Siedlec                              | 92       | 209,100       | 90306  | -      | -      | -      | -    | -    | -    | -      | 20639*                    | 4773*                                  | 77,9%                              | 22,1%                              | 1703      | 8,3%         | 2022-04-27 | środa        | 17              | G       |
| 30025     | PAT        | Osieglewo                            | 92       | 332,300       | 91121  | -      | -      | -      | -    | -    | -    | -      | 4808*                     | 1381*                                  | 83,9%                              | 16,1%                              | 399       | 8,3%         | 2022-01-14 | piątek       | 15              | G       |
| 30027     | GR         | Ślęgoć                               | A2       | 244,500       | 90621  | 24389  | 25914  | 27205  | -    | -    | -    | 27243  | 27493                     | 11801                                  | 76,7%                              | 23,3%                              | 2158      | 7,8%         | 2022-03-25 | piątek       | 16              | G       |
| 30028     | AVC        | w. Poznań Komorniki/w. Poznań Zachód | A2       | 156,400       | 90824  | -      | -      | -      | -    | -    | -    | 75814  | 78402                     | 29957                                  | 83,0%                              | 17,0%                              | 6578      | 8,4%         | 2022-11-29 | wtorek       | 16              | G       |
| 30029     | AVC        | w. Poznań Luboń/w. Poznań Komorniki  | A2       | 163,000       | 90916  | -      | -      | -      | -    | -    | -    | 84903  | 86042                     | 29341                                  | 82,4%                              | 17,6%                              | 7630      | 8,9%         | 2022-11-10 | czwartek     | 15              | G       |
| 30030     | AVC        | w. Słupca/w. Wronia                  | A2       | 217,000       | 90317  | -      | -      | -      | -    | -    | -    | 24714  | 25495                     | 12213                                  | 77,7%                              | 22,3%                              | 2011      | 7,9%         | 2022-12-22 | czwartek     | 15              | G       |
| 30031     | AVC        | Kostrzyn                             | 92       | 201,800       | 90307  | -      | -      | -      | -    | -    | -    | 18530* | 18389                     | 4546                                   | 84,4%                              | 15,6%                              | 1579      | 8,6%         | 2022-05-24 | wtorek       | 17              | G       |
| 30032     | AVC        | Sękowo                               | 92       | 144,900       | 90803  | -      | -      | -      | -    | -    | -    | 14294* | 14135                     | 5618                                   | 81,1%                              | 18,9%                              | 1115      | 7,9%         | 2022-05-20 | piątek       | 16              | G       |
| 30036     | GR         | Kzesiny                              | A2       | 165,300       | 90917  | 62284* | 66066* | 69894* | -    | -    | -    | 79163  | 85675                     | 26538                                  | 81,1%                              | 18,9%                              | 7633      | 8,9%         | 2022-12-20 | wtorek       | 16              | G       |
| 30037     | GR         | Strzałkowo                           | 92       | 17,900        | 90302  | 11701  | 12321  | 12954  | -    | -    | -    | 12168  | 12114                     | 2472                                   | 83,3%                              | 16,7%                              | 969       | 8,0%         | 2022-02-04 | piątek       | 17              | G       |
| 30038     | GR         | Kun                                  | A2       | 262,200       | 90624  | 23315  | 24514  | 25586  | -    | -    | -    | 25111  | 25401                     | 11105                                  | 75,8%                              | 24,2%                              | 1980      | 7,8%         | 2022-08-13 | sobota       | 14              | G       |
| 30082     | GR         | Gerbatka                             | 11       | 242,400       | 90212  | 12352  | 12981  | 12722  | -    | -    | -    | -      | 11751*                    | 3504*                                  | 83,5%                              | 16,5%                              | 925       | 7,9%         | 2022-08-12 | piątek       | 18              | G       |
| 30083     | PAT        | Zychlin                              | 11       | 383,000       | 90407  | -      | -      | -      | -    | -    | -    | -      | 8059*                     | 2261*                                  | 78,6%                              | 21,4%                              | 658       | 8,2%         | 2022-11-10 | czwartek     | 16              | G       |
| 30084     | PAT        | Piętek Mały Kolonia                  | 25       | 287,600       | 90402  | -      | -      | -      | -    | -    | -    | -      | -                         | -                                      | -                                  | -                                  | -         | -            | -          | -            | -               | G       |
| 30085     | PAT        | Rudno                                | S2       | 128,600       | 90831  | -      | -      | -      | -    | -    | -    | -      | 9690*                     | 1815*                                  | 84,5%                              | 15,5%                              | 835       | 8,6%         | 2022-08-26 | piątek       | 14              | G       |
| 30115     | PAT        | Czac                                 | S5k      | 23,400        | 90737  | 14888  | 15607  | 15709* | -    | -    | -    | -      | 26255*                    | 4748*                                  | 79,6%                              | 20,4%                              | 2279      | 8,7%         | 2022-08-13 | sobota       | 11              | G       |
| 30502     | WIM        | Poznań / Gniezno                     | S5d      | 9,2 \ 2,3     | 90529  | -      | 16776  | 18959* | -    | -    | -    | 23667* | 25270                     | 5026                                   | 80,3%                              | 19,7%                              | 2183      | 8,6%         | 2022-07-03 | niedziela    | 18              | G       |
| 30504     | WIM        | Jarocin / Poznań                     | 11       | 333,0 \ 328,0 | 90920  | 13784  | -      | -      | -    | -    | -    | 15034  | 15173                     | 3507                                   | 77,9%                              | 22,1%                              | 1192      | 7,9%         | 2022-05-31 | wtorek       | 16              | G       |
| 30505     | WIM        | Poznań / Pila                        | S11c     | 0,4 \ 258,3   | 90214  | -      | -      | -      | -    | -    | -    | 20068* | -                         | -                                      | -                                  | -                                  | -         | -            | -          | -            | -               | G       |
| 30507     | WIM        | Bydgoszcz / Świecin                  | 10       | 181,2 \ 177,3 | 90230  | 9573   | 10186  | 10299  | -    | -    | -    | 10981  | 10481                     | 3303                                   | 80,9%                              | 19,1%                              | 955       | 9,1%         | 2022-07-09 | sobota       | 11              | G       |
| 30701     | KAS        | Kun                                  | A2       | 276,100       | 90624  | -      | -      | -      | -    | -    | -    | -      | -                         | -                                      | -                                  | -                                  | -         | -            | -          | -            | -               | G       |

\* wynik niemierniadowy do porównań