


WOJEWÓDZTWO LUBUSKIE

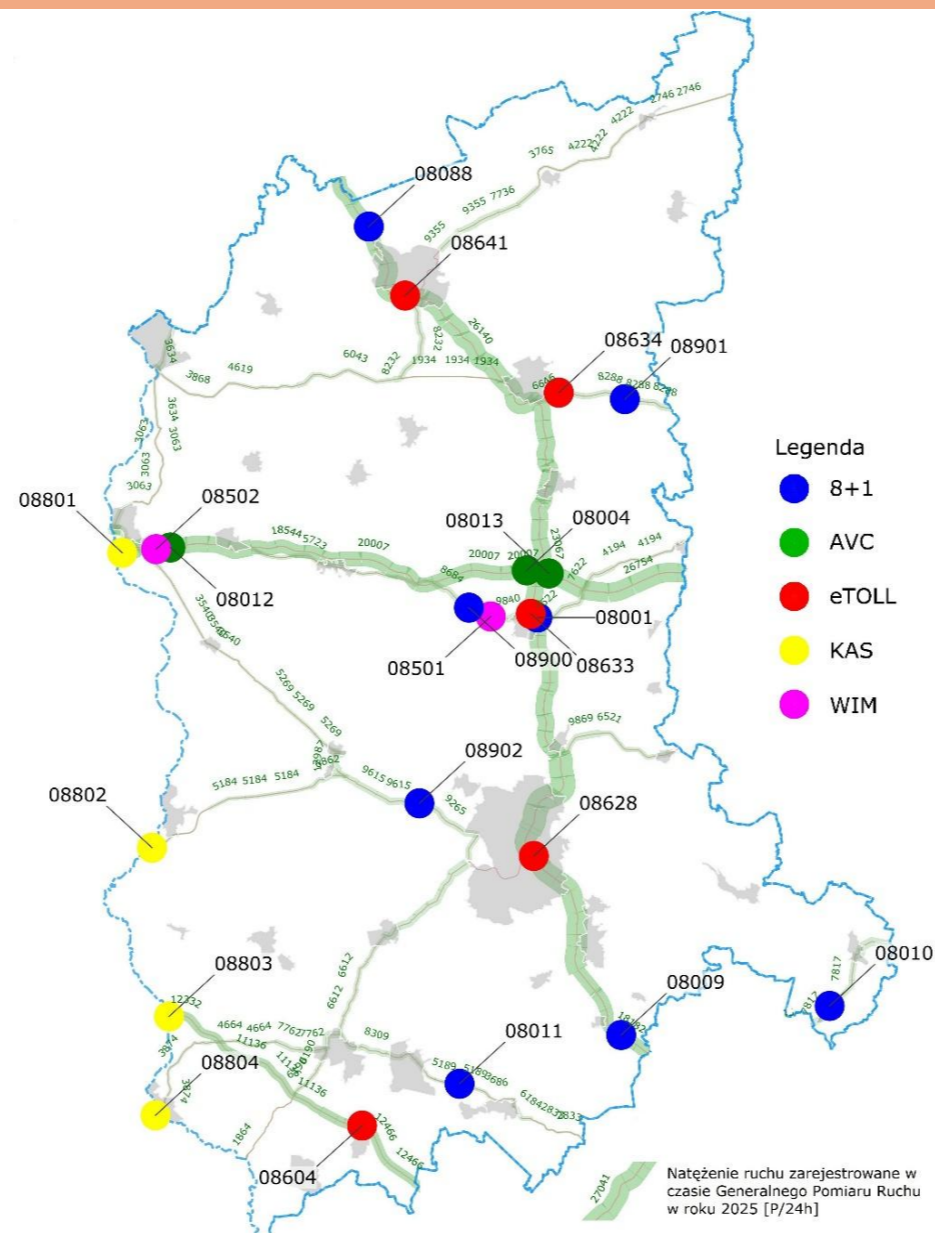

Numer stacji	Typ stacji	Miejscowość	Numer drogi	Pikietaż	Nr GPR 2025	SDRR								SDRR poj. ciężkich w 2025 r	Udział poj. ciężkich w okresach doby		50-ta godzina					Charakter ruchu	Średnia prędkość [km/h]
						2018	2019	2020	2021	2022	2023	2024	2025		6.00-22.00	22.00-6.00	Natężenie [P/h]	Udział procentowy	Data	Dzień tygodnia	Godzina		
08001	8+1	Świebodzin	S3a	153,386	31417	-	-	-	-	19615*	20381	21058	22035	3892	82%	18%	3102	14%	14.08.25	4	16	T-R	113,4
08004	AVC	Nowy Dworek	A2	66,600	31514	16998	17815	15022	18077	20197	21135	20060	20009	9622	76%	24%	1708	9%	19.12.25	5	15	G	-
08009	8+1	Miłaków	S3a	229,200	31726	-	-	-	-	-	17307	17451	18182	3292	81%	19%	2469	14%	03.08.25	7	16	T-R	115,6
08010	8+1	Górczyna	12	137,387	30314	-	-	-	-	-	7600	8047	7817	2137	83%	17%	651	8%	07.02.25	5	16	G	56,3
08011	8+1	Bukowina	12	62,650	31714	-	-	-	-	-	5708	5964	5189	532	90%	10%	534	10%	10.06.25	2	16	G	53,7
08012	AVC	Świecko	A2	8,050	31514	22652	23248	19739	22144	24278	25299	22837	22807	9109	76%	24%	1935	8%	07.11.25	5	17	G	-
08013	AVC	Jordanowo	A2	70,200	31517	23875	24764	21016	25086	26613	27542	27065	26750	11354	78%	22%	2377	9%	08.08.25	5	17	G	-
08088	8+1	Marwice	S3a	75,245	31112	-	17040*	-	18988*	19204*	19136	20067	20669	3229	79%	21%	3447	17%	26.07.25	6	16	T-R	111,1
08501	WIM	Wilkowo	92b	41,25	31601	9304	9274	8665	-	-	-	-	-	-	-	-	-	-	-	-	-	-	-
08502	WIM	Ślubice/MOP Gnilec	A2	3,487 8,050	31514	22368	24074*	-	22312*	24163*	-	-	-	-	-	-	-	-	-	-	-	-	-
08604	e-TOLL	Iłowa	A18	36,680	31701	9499	8888*	7831	-	-	11554	12746	13062	3800	80%	20%	1293	10%	05.10.25	7	15	G	-
08628	e-TOLL	Racula	S3a	195,640	31403	9069*	-	18082*	21940	-	28072	27543	28702	3222	83%	17%	3197	11%	10.08.25	7	17	G	-
08633	e-TOLL	Świebodzin	92b	47,820	31604	-	-	7356*	7793	-	9244	9210	9528	2061	84%	16%	1031	11%	26.03.25	3	15	G	-
08634	e-TOLL	Pniewy	24	48,900	31747	-	-	-	6149*	-	6398	6533	6646	2020	78%	22%	607	9%	27.07.25	7	18	G	-
08641	e-TOLL	Gorzów Wlkp.	S3a	89,260	31110	-	-	-	-	-	25636	25860	26584	5009	80%	20%	3243	12%	09.08.25	6	16	T-R	-
08801	KAS	Świecko	2b	0,100	31501	-	-	24001*	25433	28549	29941	25857	24851	9713	76%	24%	2173	9%	24.10.25	5	16	G	-
08802	KAS	Gubinek	32	0,100	31201	-	-	2280*	2654*	3745*	3873	4044	3770	647	86%	14%	430	11%	10.02.25	1	16	G	-
08803	KAS	Olszyna	A18	0,100	31901	-	-	7950*	8270	10292*	11643	12205	12332	4018	79%	21%	1116	9%	02.10.25	4	18	G	-
08804	KAS	Łęknica	12n	0,100	31922	-	-	945*	1308*	1946*	2081	2246	2158	346	89%	11%	275	13%	27.10.25	1	15	G	-
08900	8+1	Mostki	92b	37,387	31611	9590	9322	-	8673*	8521	8666	8627	8684	2671	83%	17%	821	9%	22.06.25	7	18	G	55,8
08901	8+1	Goraj	24	38,150	31305	-	-	-	-	-	-	-	8288	2245	79%	21%	752	9%	06.07.25	7	16	G	83,4
08902	8+1	Leśniów Wielki	32	47,480	31208	-	-	-	9317*	9360	9273	9488	9615	1067	89%	11%	920	10%	29.08.25	5	17	G	84,2